

Date: Friday, 12/21/2007 7:27:27 AM  
 User: Kim Johnston

## Process Sheet

Customer : CU-DAR001 Dart Helicopters Services	Drawing Name : STEP WELDMENT
Job Number : 36512	
Estimate Number : 10176	
P.O. Number :	Part Number : D2563
This Issue : 12/21/2007 S.O. No. :	Drawing Number : D2563 REV C
Prsht Rev. : NC	Project Number : N/A
First Issue : / / Type : LARGE FAB ASSY	Drawing Revision : C
Previous Run : 35869	Material :
Written By :	Due Date : 1/25/2008 Qty: 10 Um: Each
Checked & Approved By : <u>07.12.21</u>	
Comment : Est Rev:G 02.07.31 Re-format Location RF	

## Additional Product

Job Number:



Seq. #:	Machine Or Operation:	Description :
---------	-----------------------	---------------

1.0	D2244116	Step Extrusion
-----	----------	----------------



Comment: Qty.: 1.0000 Each(s)/Unit Total : 10.0000 Each(s)

Pick:

1 D2244 Step Extrusion

Batch: B33733

SAP 07.01.30

(10)

2.0	D267334	End Plate
-----	---------	-----------



Comment: Qty.: 2.0000 Each(s)/Unit Total : 20.0000 Each(s)

Pick:

Qty	Part No.	Description
2	D2673-34	End Cap

Batch

~~B25396~~ = 17

B35887 = 3

08.02.21 10

3.0	D2561	Lug Plate
-----	-------	-----------



Comment: Qty.: 2.0000 Each(s)/Unit Total : 20.0000 Each(s)

Pick:

Qty	Part No.	Description
2	D2561	Lug Plate

Batch

~~B34357~~ B34357

08.02.21 10

4.0	D2564	Mounting Angle
-----	-------	----------------



Comment: Qty.: 2.0000 Each(s)/Unit Total : 20.0000 Each(s)

Pick:

Qty	Part No.	Description
2	D2564	Mounting Angle

Batch

~~B34933~~ B34933

08.02.21 10

W/O:		WORK ORDER CHANGES					
DATE	STEP	PROCEDURE CHANGE	By	Date	Qty	Approval Chief Eng / Prod Mgr	Approval QC Inspector

Part No: \_\_\_\_\_ PAR #: \_\_\_\_\_ Fault Category: \_\_\_\_\_ NCR: Yes No DQA: \_\_\_\_\_ Date: \_\_\_\_\_

QA: N/C Closed: \_\_\_\_\_ Date: \_\_\_\_\_

NCR:		WORK ORDER NON-CONFORMANCE (NCR)						
DATE	STEP	Description of NC Section A	Corrective Action Section B			Verification Section C	Approval Chief Eng	Approval QC Inspector
			Initial Chief Eng	Action Description Chief Eng	Sign & Date			

NOTE: Date & initial all entries

Date: Friday, 12/21/2007 7:27:27 AM  
User: Kim Johnston

## Process Sheet

Customer: CU-DAR001 Dart Helicopters Services

Drawing Name: STEP WELDMENT

Job Number: 36512

Part Number: D2563

Job Number:



Seq. #:

Machine Or Operation:

Description :

5.0

LARGE FAB 1

LARGE FABRICATION RESOURCE 1



Comment: LARGE FABRICATION RESOURCE 1

1-Cut D2244 to 89.70" at 34 deg as per dwg D2563

SAD 08.02.01

(10)

2-Deburr ends

SAD 08.02.01

(10)

3-Weld (1 END CAP, LUG PLATES & MOUNTING ANGLE) as per dwg D2563 using DT 8343

A/R AL ROD Batch: M105058  
M106762

08.02.22 10

4- Grind

SAD

08.02.25 (10)

6.0

QC9

VISUAL WELDING INSPECTION



Comment: VISUAL WELDING INSPECTION

08.02.25 (10)

7.0

QC5

INSPECT WORK TO CURRENT STEP



Comment: INSPECT WORK TO CURRENT STEP

08.02.25 (10)

8.0

HAND FINISHING1

HAND FINISHING RESOURCE #1



Comment: HAND FINISHING RESOURCE #1

Chemical Conversion Coat as per QSI 005 4.1

SAD 08/02/25 (10)

9.0

QC3

INSPECT POWDER COAT/CHEMICAL CONVERSION



Comment: INSPECT POWDER COAT/CHEMICAL CONVERSION

08.02.25 10

10.0

LARGE FAB 1

LARGE FABRICATION RESOURCE 1



Comment: LARGE FABRICATION RESOURCE 1

1-Inspect for foreign object per QSI 024

2-Weld Remaining End as per Dwg D2563 using DT 8343

A/R AL ROD Batch: M105058

3-Grind

SAD 08/02/25 (10)

W/O:		WORK ORDER CHANGES					
DATE	STEP	PROCEDURE CHANGE	By	Date	Qty	Approval Chief Eng / Prod Mgr	Approval QC Inspector

Part No: \_\_\_\_\_ PAR #: \_\_\_\_\_ Fault Category: \_\_\_\_\_ NCR: Yes ☒ No ☐ DQA: AD Date: 28/03/06  
 QA: N/C Closed: \_\_\_\_\_ Date: \_\_\_\_\_

NCR:		WORK ORDER NON-CONFORMANCE (NCR)						
DATE	STEP	Description of NC Section A	Corrective Action Section B			Verification Section C	Approval Chief Eng	Approval QC Inspector
			Initial Chief Eng	Action Description Chief Eng	Sign & Date			

NOTE: Date & initial all entries

Date: Friday, 12/21/2007 7:27:27 AM  
User: Kim Johnston

## Process Sheet

Customer: CU-DAR001 Dart Helicopters Services

Drawing Name: STEP WELDMENT

Job Number: 36512

Part Number: D2563

Job Number:



Seq. #:

Machine Or Operation:

Description :

11.0

QC9

VISUAL WELDING INSPECTION



Comment: VISUAL WELDING INSPECTION

PD 08-02-26 (10)

12.0

QC5

INSPECT WORK TO CURRENT STEP



08-02-26 (10)



Comment: INSPECT WORK TO CURRENT STEP

13.0

POWDER COATING

POWDER COATING



M107005



10X

Comment: POWDER COATING

Touch up Alodine then

Powder Coat White Gloss (Ref: 4.3.5.1) as per QSI 005 4.3

M.H./FL

08/02/26 (10)

BR 08-02-26

14.0

HAND FINISHING1

HAND FINISHING RESOURCE #1



M106894



Comment: HAND FINISHING RESOURCE #1

Wing Walk as per Dwg D2563 and QSI 005 4.4

FL 08/02/27 (10)

15.0

QC3

INSPECT POWDER COAT/CHEMICAL CONVERSION



Comment: INSPECT POWDER COAT/CHEMICAL CONVERSION

8/5/6 SC

10X

16.0

QC21

FINAL INSPECTION/W/O RELEASE



Comment: FINAL INSPECTION/W/O RELEASE

PD 08103106

Job Completion



M 2008/3/06 (10)

W/O:		WORK ORDER CHANGES					
DATE	STEP	PROCEDURE CHANGE	By	Date	Qty	Approval Chief Eng / Prod Mgr	Approval QC Inspector

Part No: \_\_\_\_\_ PAR #: \_\_\_\_\_ Fault Category: \_\_\_\_\_ NCR: Yes No DQA: \_\_\_\_\_ Date: \_\_\_\_\_

QA: N/C Closed: \_\_\_\_\_ Date: \_\_\_\_\_


NCR:		WORK ORDER NON-CONFORMANCE (NCR)						
DATE	STEP	Description of NC Section A	Corrective Action Section B			Verification Section C	Approval Chief Eng	Approval QC Inspector
			Initial Chief Eng	Action Description Chief Eng	Sign & Date			

NOTE: Date & initial all entries



RELEASED  
05.11.28

DESIGN	BW	DRAWN BY	44	DART AEROSPACE LTD
CHECKED		APPROVED		HAWKESBURY, ONTARIO, CANADA
DATE	05.11.14	DRAWING NO.	D2563	REV. C
		TITLE	STEP WELDMENT ASSEMBLY	SHEET 1 OF 1
				SCALE
A	96.04.26		NEW ISSUE	
B	97.05.14		END CAPS CHANGED (WAS D2248)	
C	05.11.14		UPDATE NOTES	

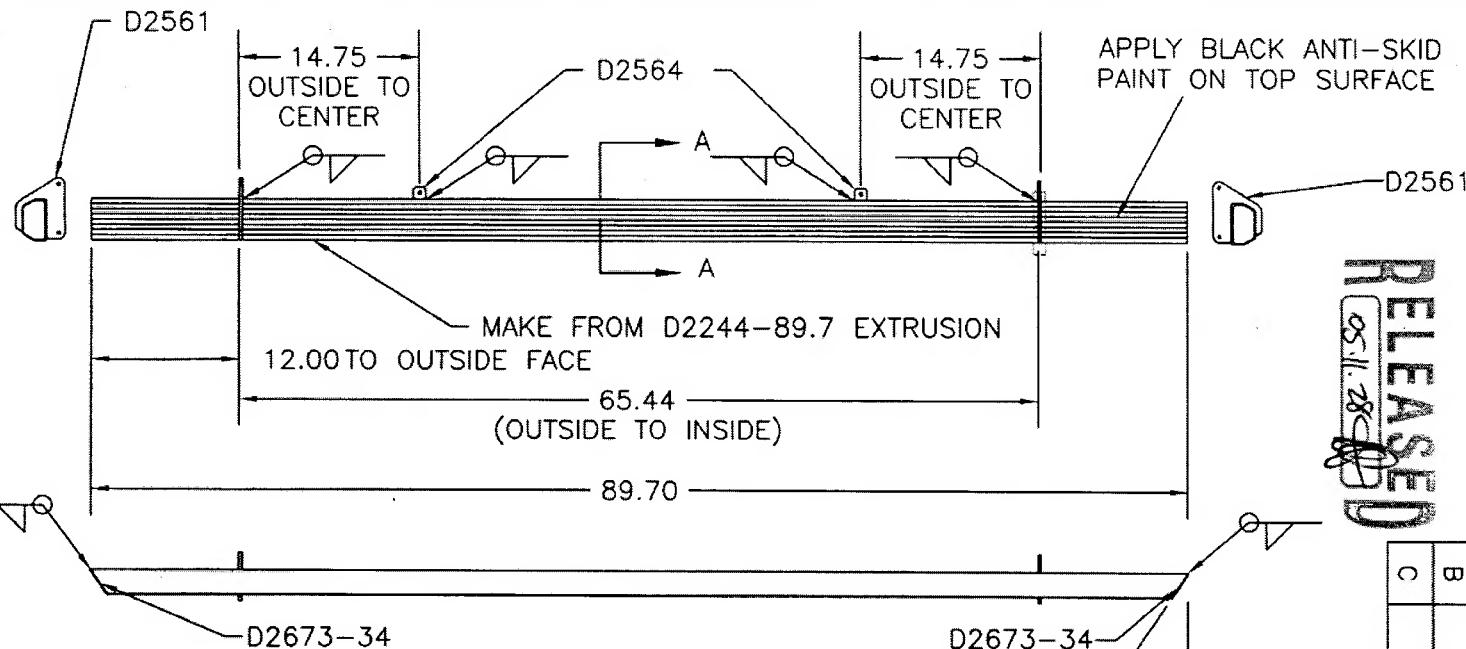

### D2563 STEP WELDMENT ASSEMBLY PARTS LIST

Part No.	Description	QTY
D2563	STEP WELDMENT ASSEMBLY	X
D2244-89.7	EXTRUSION*	1
D2561	LUG PLATE	2
D2564	MOUNTING ANGLE	2

\*cut per drawing

SHOP COPY  
RETURN TO  
ENGINEERING  
CONTROLLED  
SUBJECT TO AGENCY  
WITHOUT NOTICE  
NO. 26512  
WORK ORDER

### D2563 STEP WELDMENT ASSEMBLY NOTES

- 1) MAKE FROM EXTRUSION D2244
- 2) WELD PER DART QSI 004
- 3) FINISH: CHEMICAL CONVERSION COAT PER DART QSI 005 4.1  
POWDER COAT ASSEMBLY WHITE (4.3.5.1) PER DART QSI 005 4.3  
MASK OFF 0.50 ON EACH SIDE OF D2561 LUGS BEFORE  
APPLYING BLACK ANTI-SKID PAINT PER DART QSI 005 4.4
- 4) ALL DIMENSIONS ARE IN INCHES
- 5) TOLERANCES ARE PER DART QSI 018 UNLESS OTHERWISE NOTED